

1

2

3

4

5

6

7

8

9

10

11

12

A

B

C


D

E

F

G

H

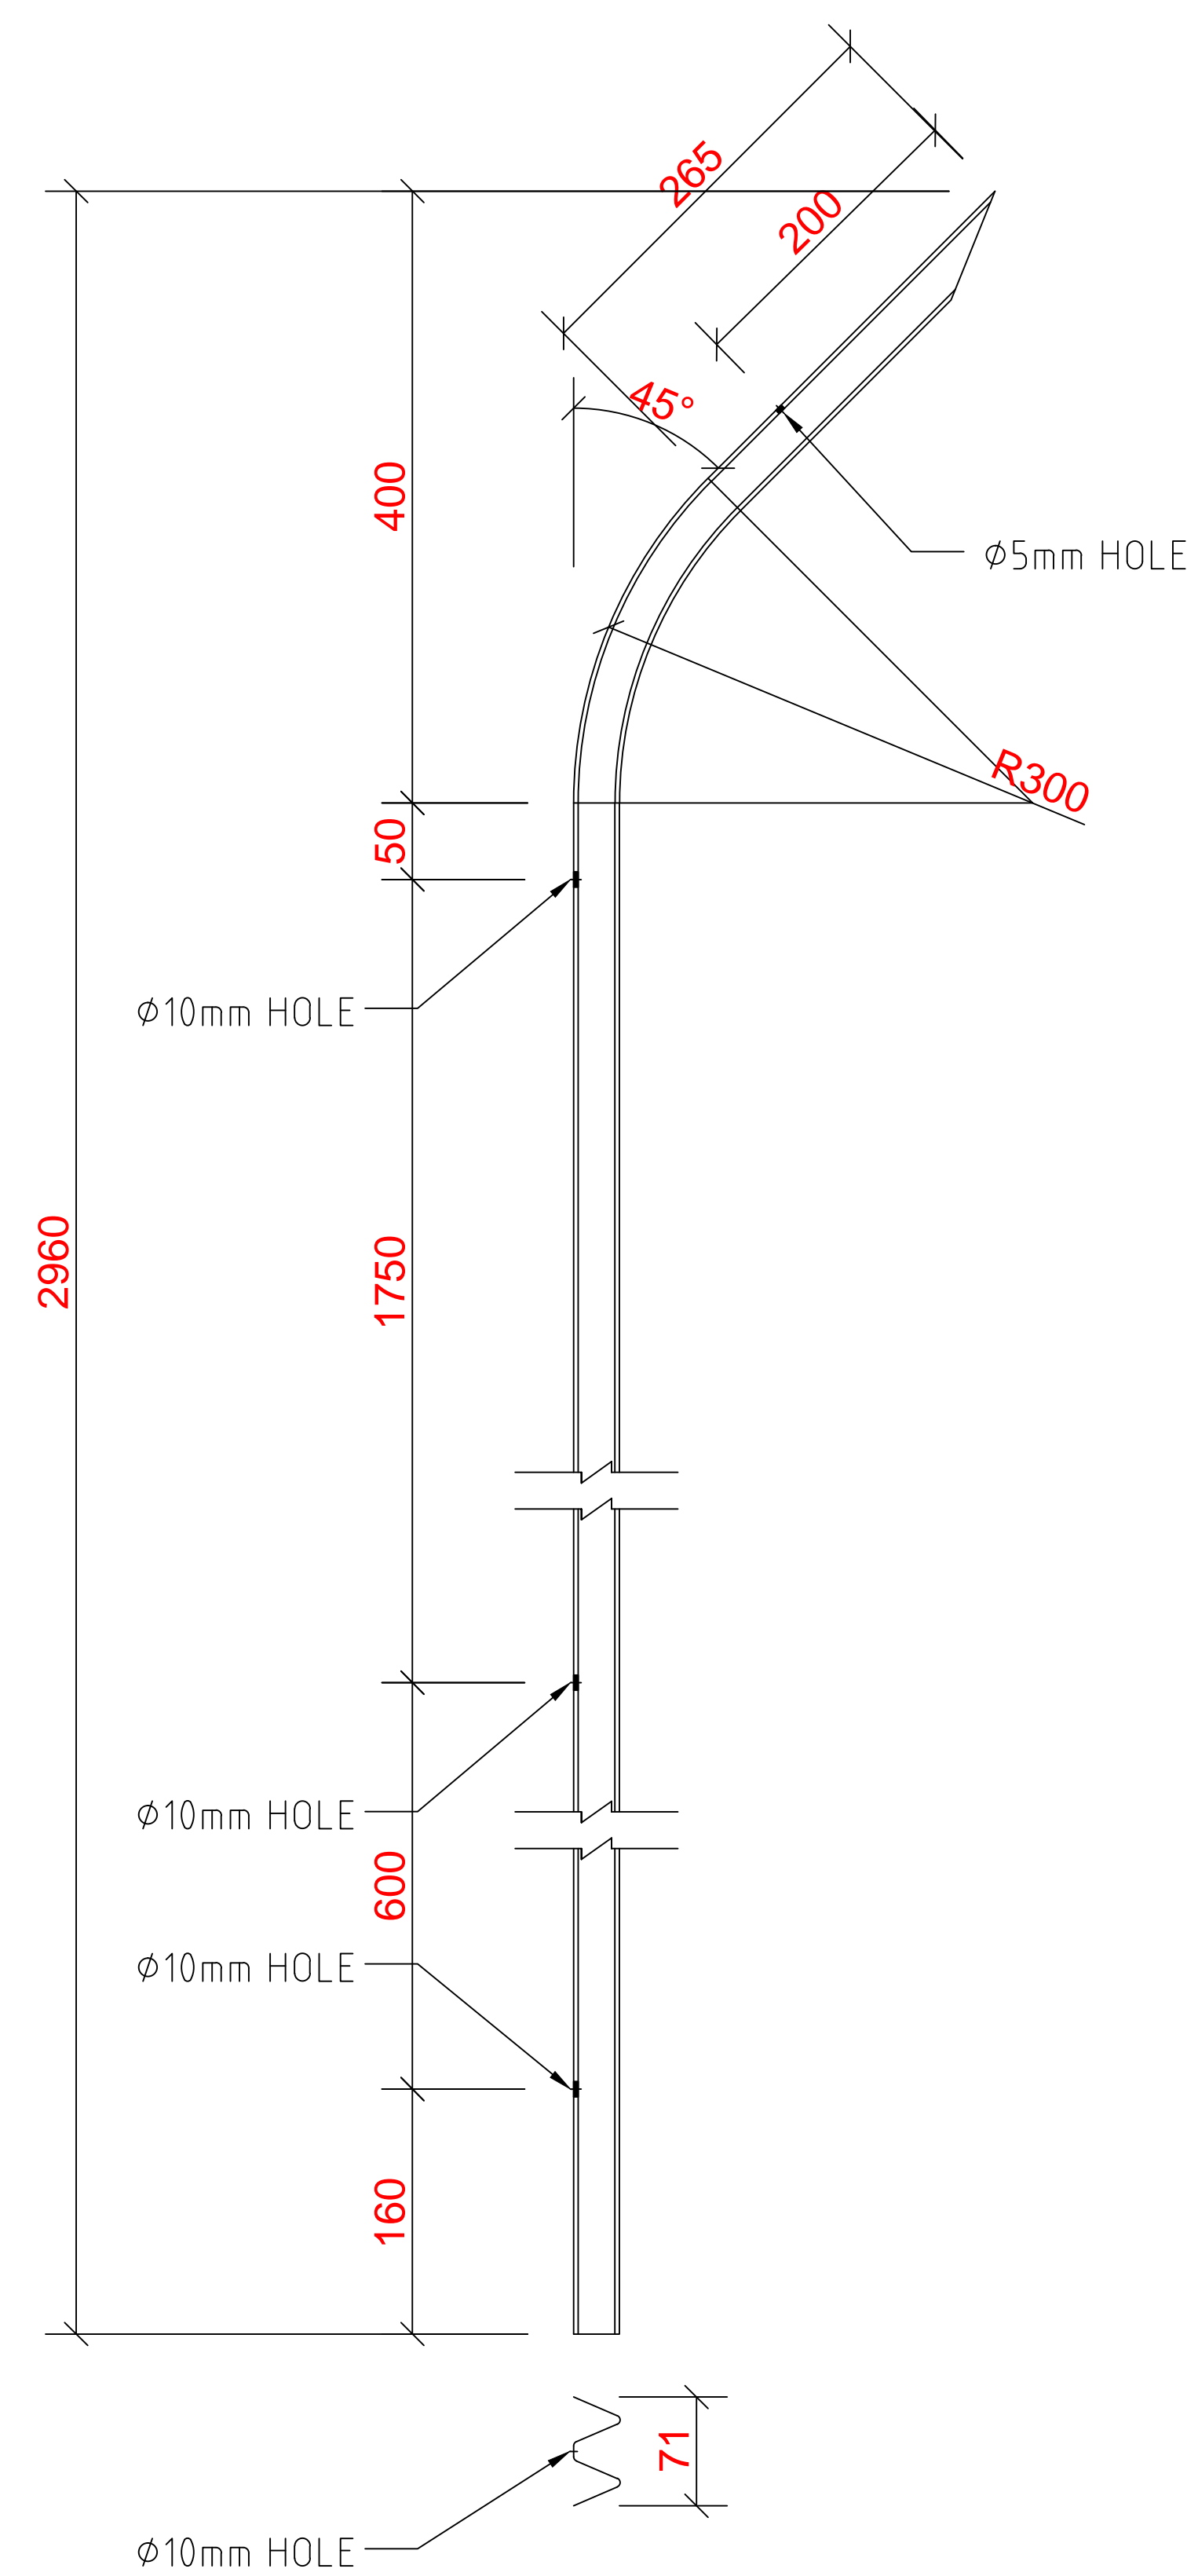

# TYPICAL 3.0m TRIPLE POINT SPEAR CURVED TOP W-PALE

00	ISSUED FOR MANUFACTURE	DOB
REV	DATE	STATUS
		DRAWN BY



Address: PO Box 66 Liverpool Retail NSW 1871  
 T +61 2 9822 8146 F +61 2 9822 7507 M 0439 336 246  
 E [info@colemansgroup.com.au](mailto:info@colemansgroup.com.au)  
 W [www.colemansgroup.com.au](http://www.colemansgroup.com.au)

This drawing and the information contained hereon have been created solely for Colemans Group manufacturing purposes and should not be considered as "AS BUILT" drawings. This is protected by copyright. ©

PROJECT	TRANSGRID
JOB NUMBER	
DESCRIPTION	3.0m TRIPLE POINT SPEAR CURVED TOP W-PALE
QTY	
STATUS	
CLIENT	COLEMANS GROUP
FENCE TYPE	PALISADE
HINGES	TOP N/A
	BOTTOM N/A
SWING DETAILS	NA
VIEW DETAILS	AS SHOWN

1

2

3

4

5

6

7

8

9

10

11

12